


# Smoke and Dye Testing Summary

## High Level Sewershed

### Run Summary

Test ID	Test Type	Date Inspected	Company / Super.	Blower MH	Ground Condition	Notification Made?	Total Length
S1028-195	Smoke	7/27/2009	ADS/TM	S15A_021MH	Dry	Yes	977.05

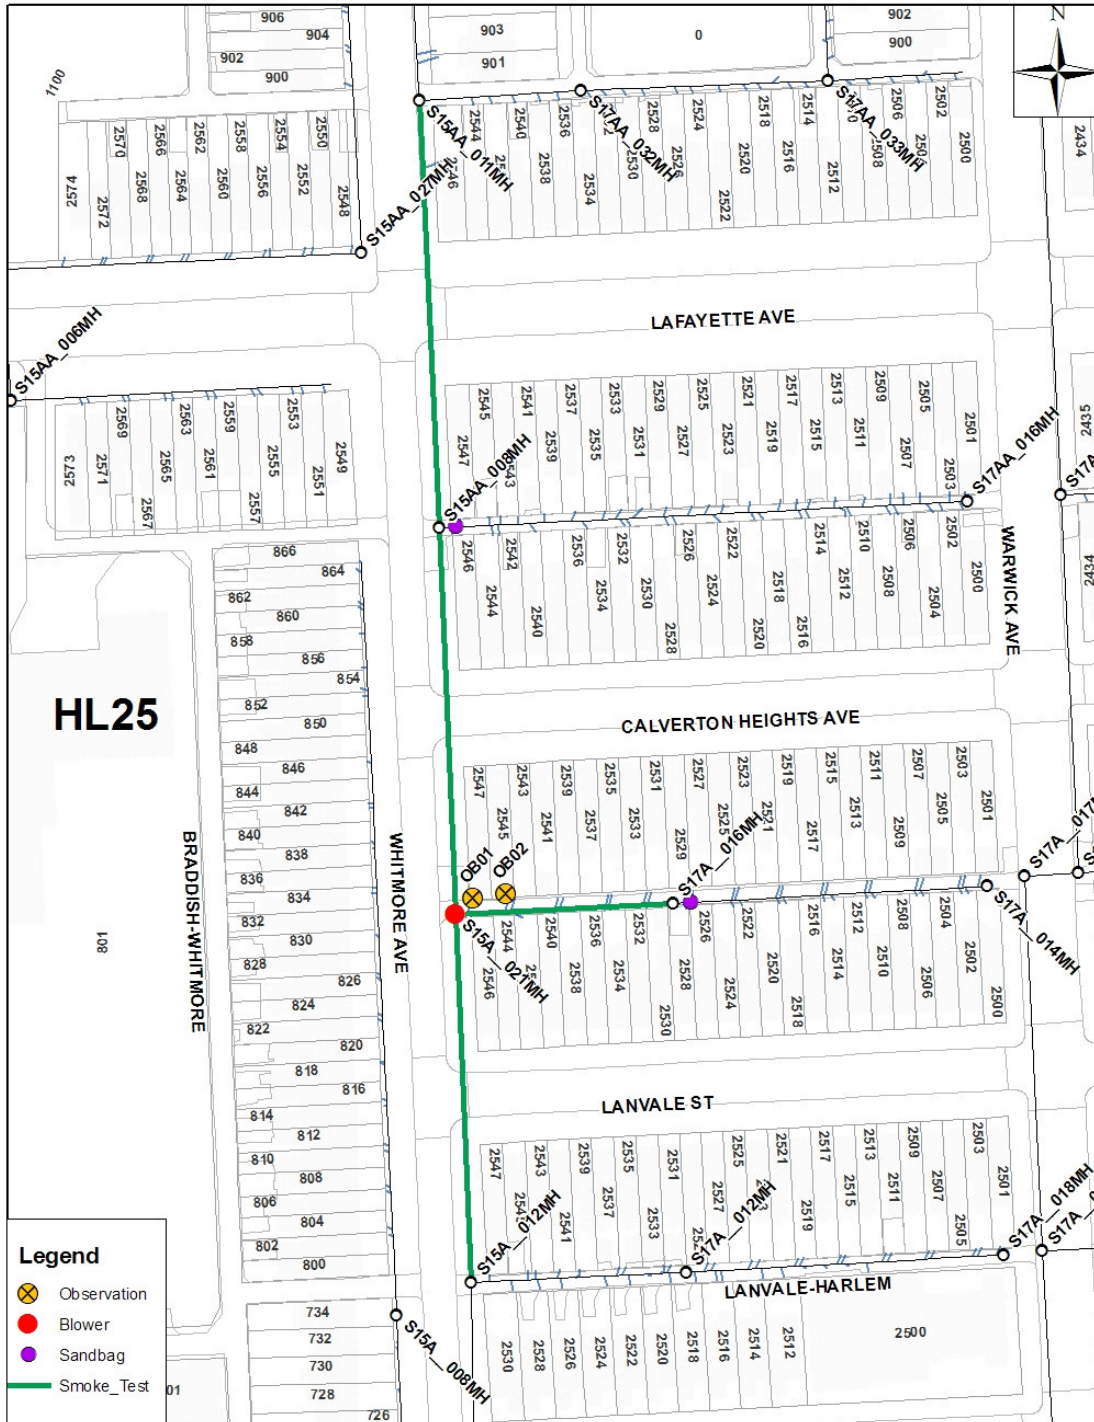

---

# Smoke and Dye Testing Summary

---

## High Level Sewershed

### Run Summary

Test ID	Test Type	Date Inspected	Company / Super.	Blower MH	Ground Condition	Notification Made?	Total Length
S1028-195	Smoke	7/27/2009	ADS/TM	S15A__021MH	Dry	Yes	977.05

### Isolated Pipes

Pipe ID	Upstream MH	Downstream MH	Length (ft)	Diameter (In)
S15A__021G1	S15A__021MH	S15A__012MH	257.13	8
S15AA_008G1	S15AA_008MH	S15A__021MH	269.655	8
S15AA_011G1	S15AA_011MH	S15AA_008MH	298.189	8
S17A__016G1	S17A__016MH	S15A__021MH	152.075	8

### Observations & Photos

**Obs\_ID** S1028-195-OB01

**Address** 2547 Calverton Heights Ave


**Status** Private

**Source** Service Lateral

**Location** Paved concrete

**Nearest MH** S15A\_\_021MH

**Comments** Smoke from service lateral under paved concrete in back yard. 2547 Calverton Heights Ave.

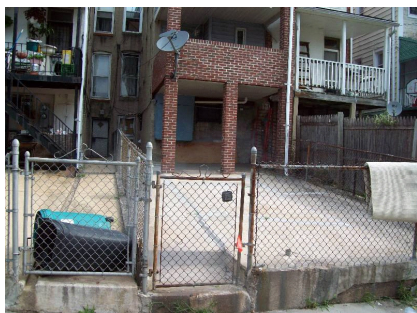

**Picture** \S1028-195-OB01-P01.jpg

**Comments** Back of house, 2547 Calverton Heights Ave.

**Obs\_ID** S1028-195-OB02

**Address** 2545 Calverton Heights Ave


**Status** Private

**Source** Cleanout

**Location** Paved concrete

**Nearest MH** S15A\_\_021MH

**Comments** Smoke from cleanout in paved concrete in back yard. 2545 Calverton Heights Ave.

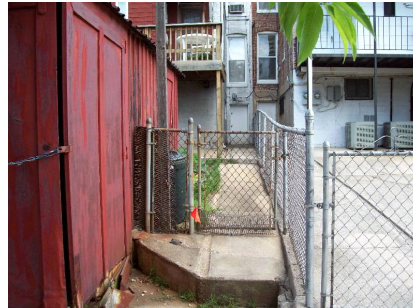

**Picture** \S1028-195-OB02-P01.jpg

**Comments** Back of house, 2545 Calverton Heights Ave.